



PLAN

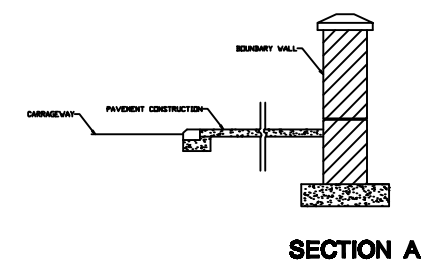

SECTION A

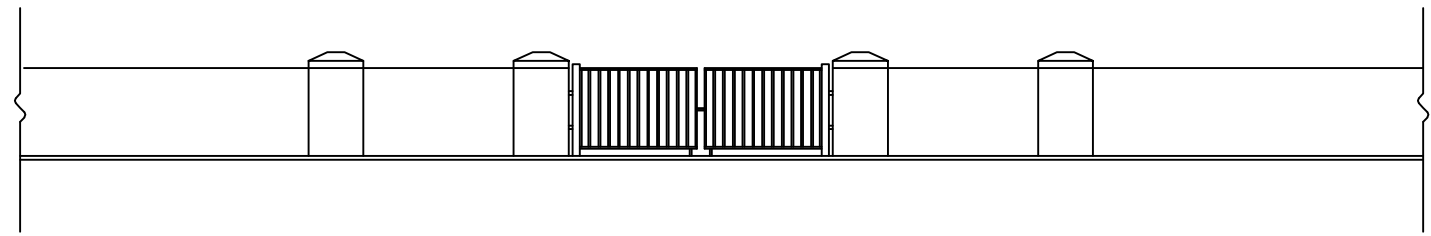

FRONT ELEVATION

Rev :	Remarks :	Drawn :	Date :	Title :
A	Issued drawing.	D. Cauchi	Nov. 2008	DOMESTIC ENTRANCES
B	Change logo to TM	E. Farrugia	April 2014	