




Section A-A
Scale 1 : 25

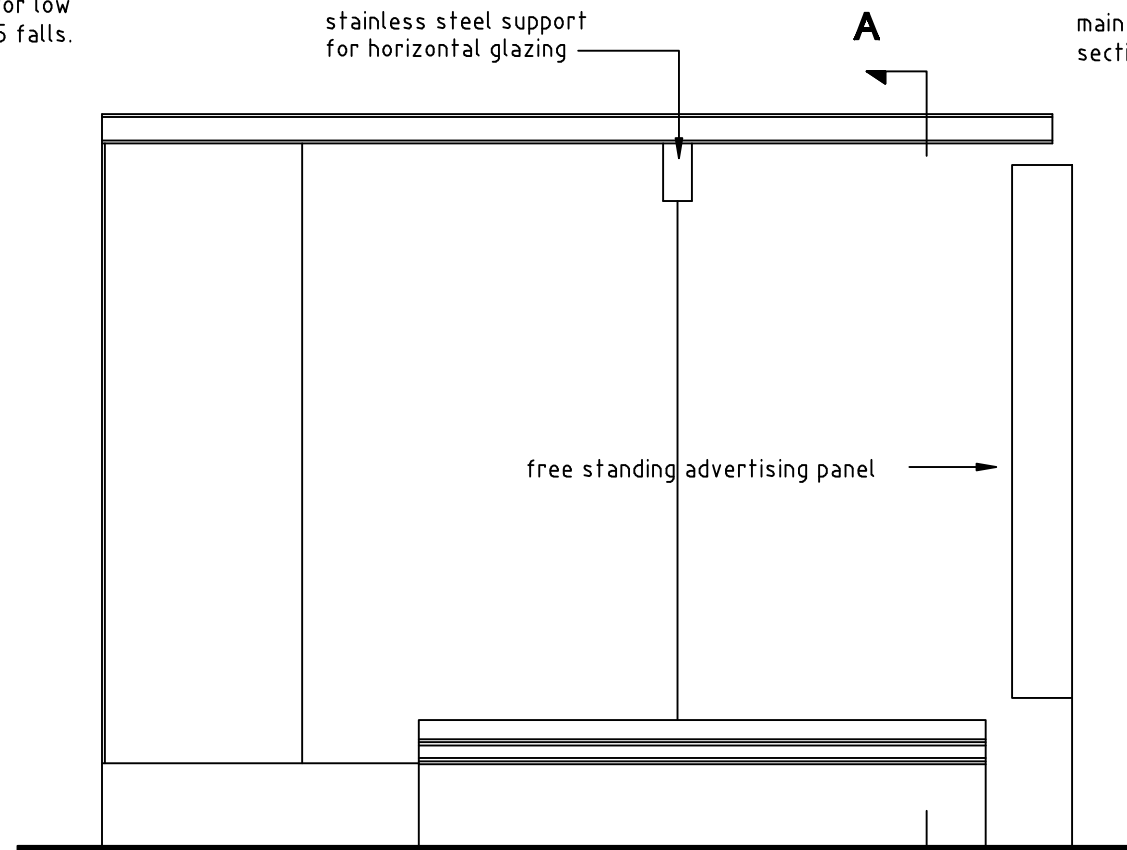

Front Elevation
Scale 1 : 25

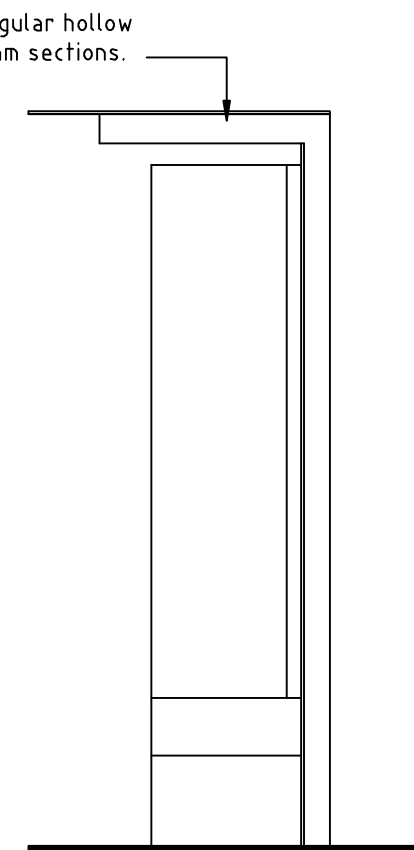

Side Elevation
Scale 1 : 25

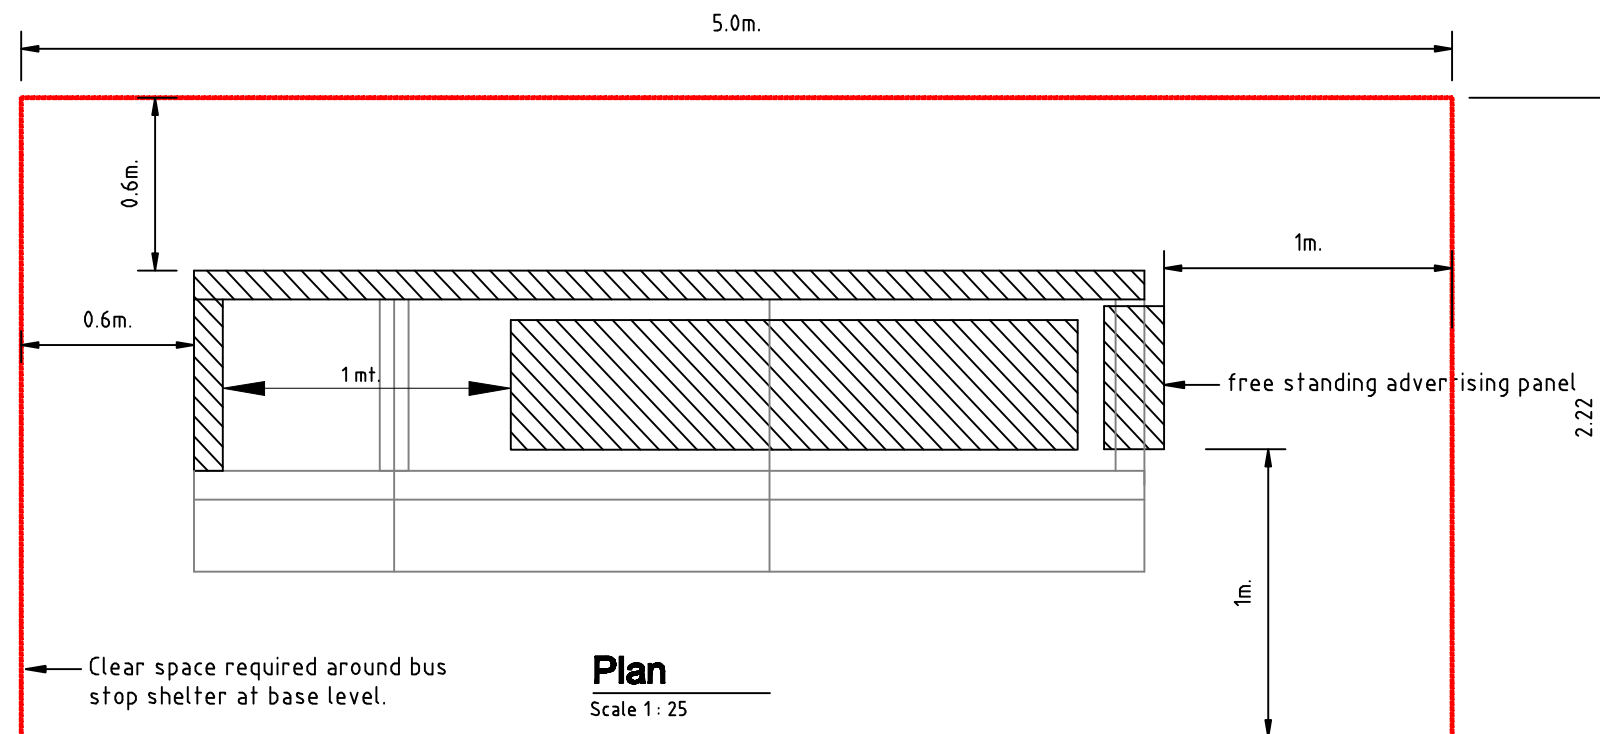

Plan
Scale 1 : 25

Rev :	Remarks :	Drawn :	Date :	Title :
-	Issued drawing.	E. Farrugia	Feb. 2011	