


LONGITUDINAL JOINT TYPE 3 (Alternative to TYPE 2)

Formed longitudinal joint for slabs constructed in more than one lane width in one operation.

NOTES:

1. ALL DIMENSIONS ARE IN MILLIMETERS. UNLESS OTHERWISE STATED.
2. W unless slab width laid in one operation between 4m and 6m.
3. The special transverse reinforcement shall be lapped with or be continuous with the normal specified transverse reinforcement.

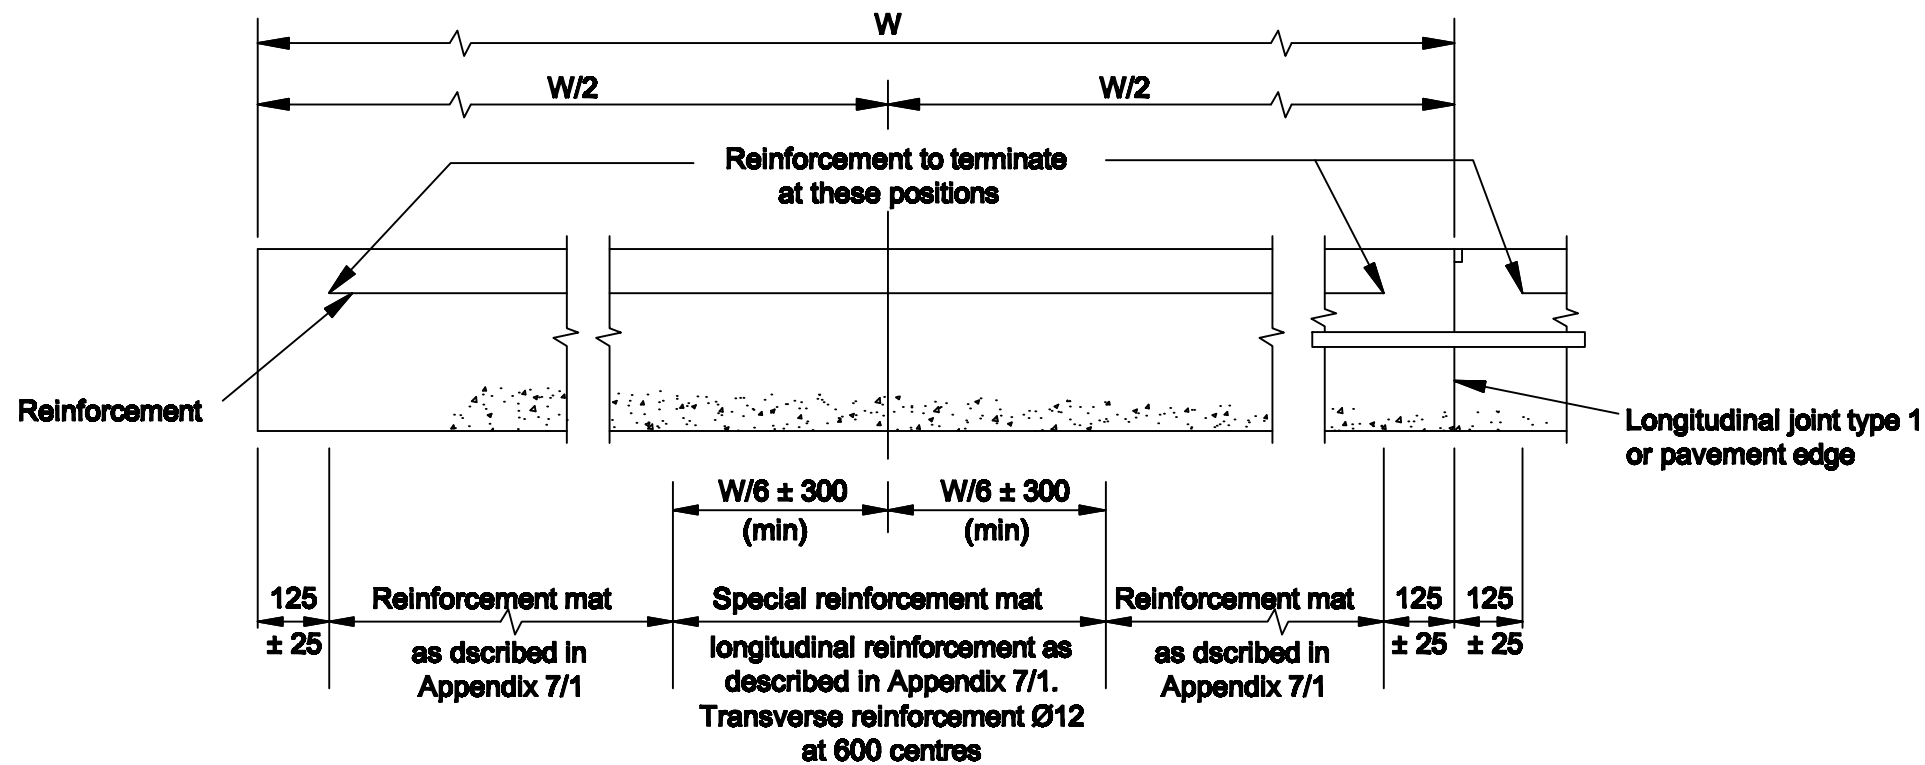

TYPE 4

Alternative to a longitudinal joint for wide reinforced slabs up to 6m width