



SECTION A - A
Standard 10m carriageway

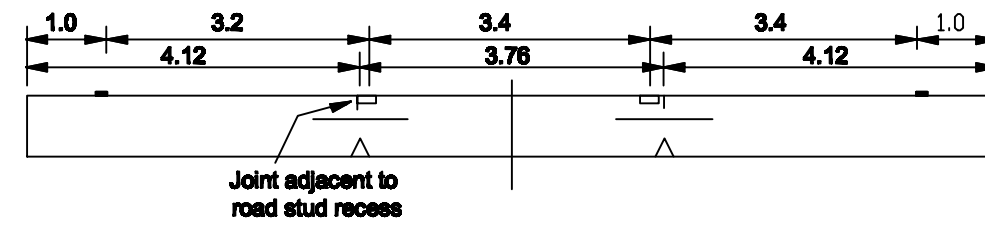

SECTION B - B
Start of climbing lane

NOTES

1. ALL DIMENSIONS ARE IN METRES
2. - - J - - denotes longitudinal joint position.
3. Crossfalls will depend on curvature.
4. Crowns should be along construction joints.

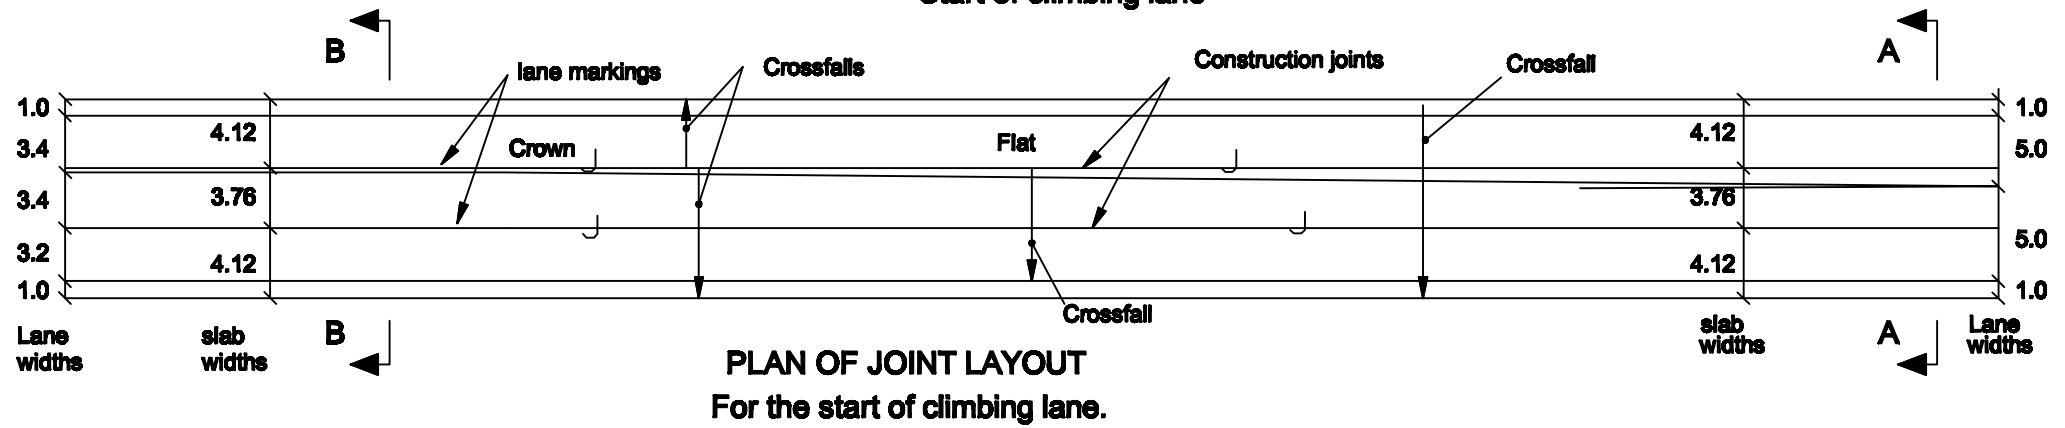

PLAN OF JOINT LAYOUT
For the start of climbing lane.

Rev :	Remarks :	Drawn :	Date :
A	Issued drawing.		March 2003
B	Change Logo to TM	E. Farrugia	March 2014