


NOTES

1. ALL DIMENSIONS ARE IN METRES.
2. CROSSFALLS WILL DEPEND ON CURVATURE.
3. CROWNS SHOULD BE ALONG CONSTRUCTION JOINTS.

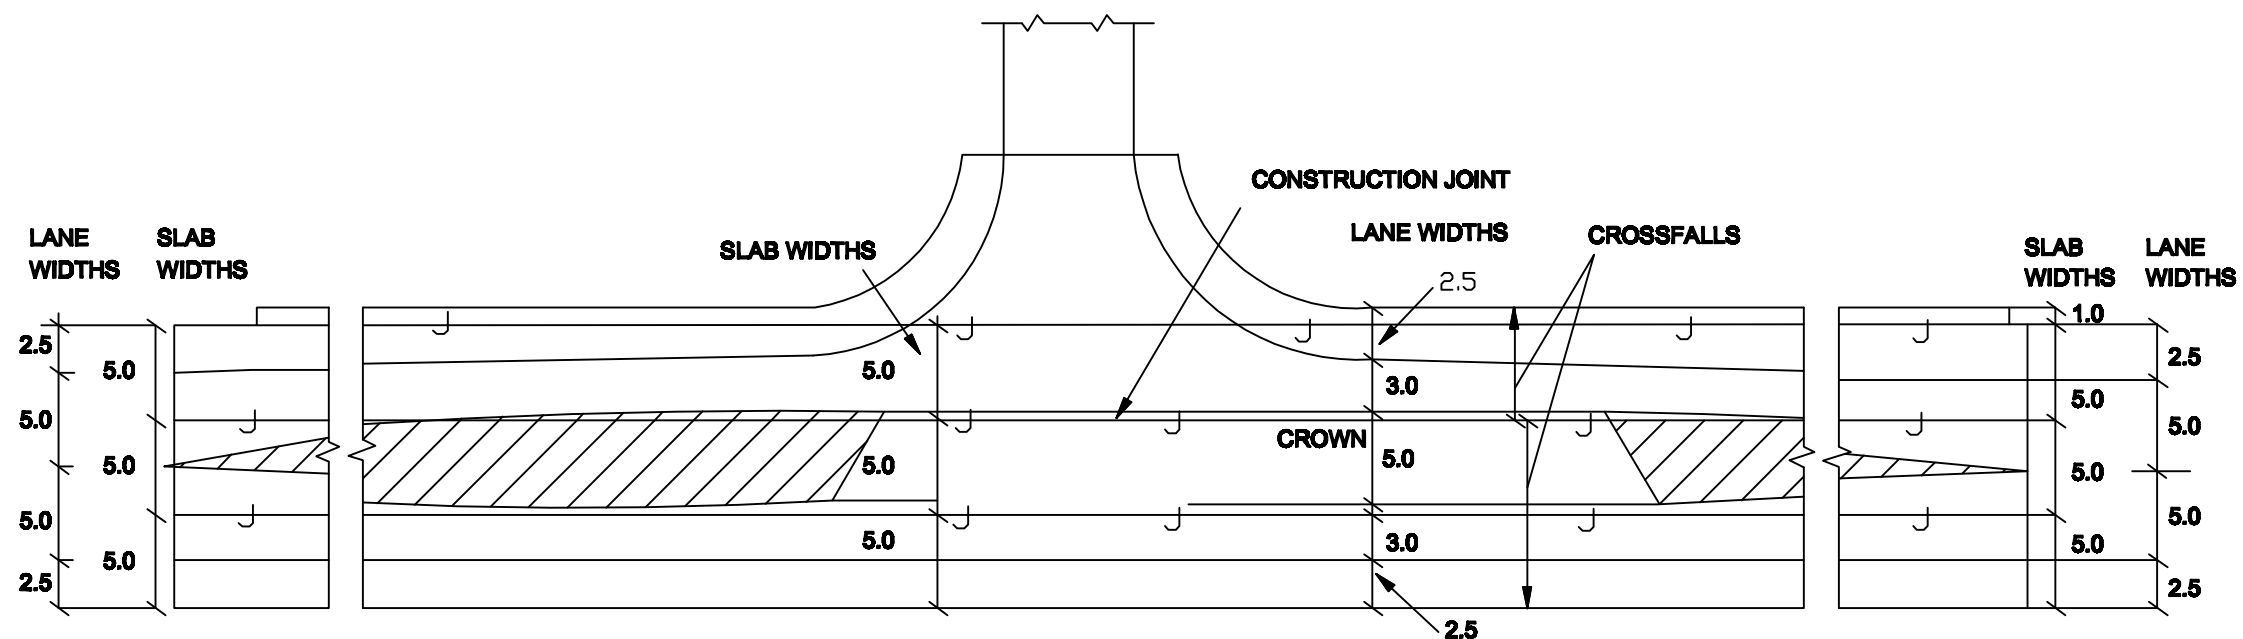

JUNCTION LAYOUTS WITH JOINT SPACING FOR CLIMBING LANE
DIAGRAMMATIC ONLY. NOT TO SCALE.