


TYPE 1

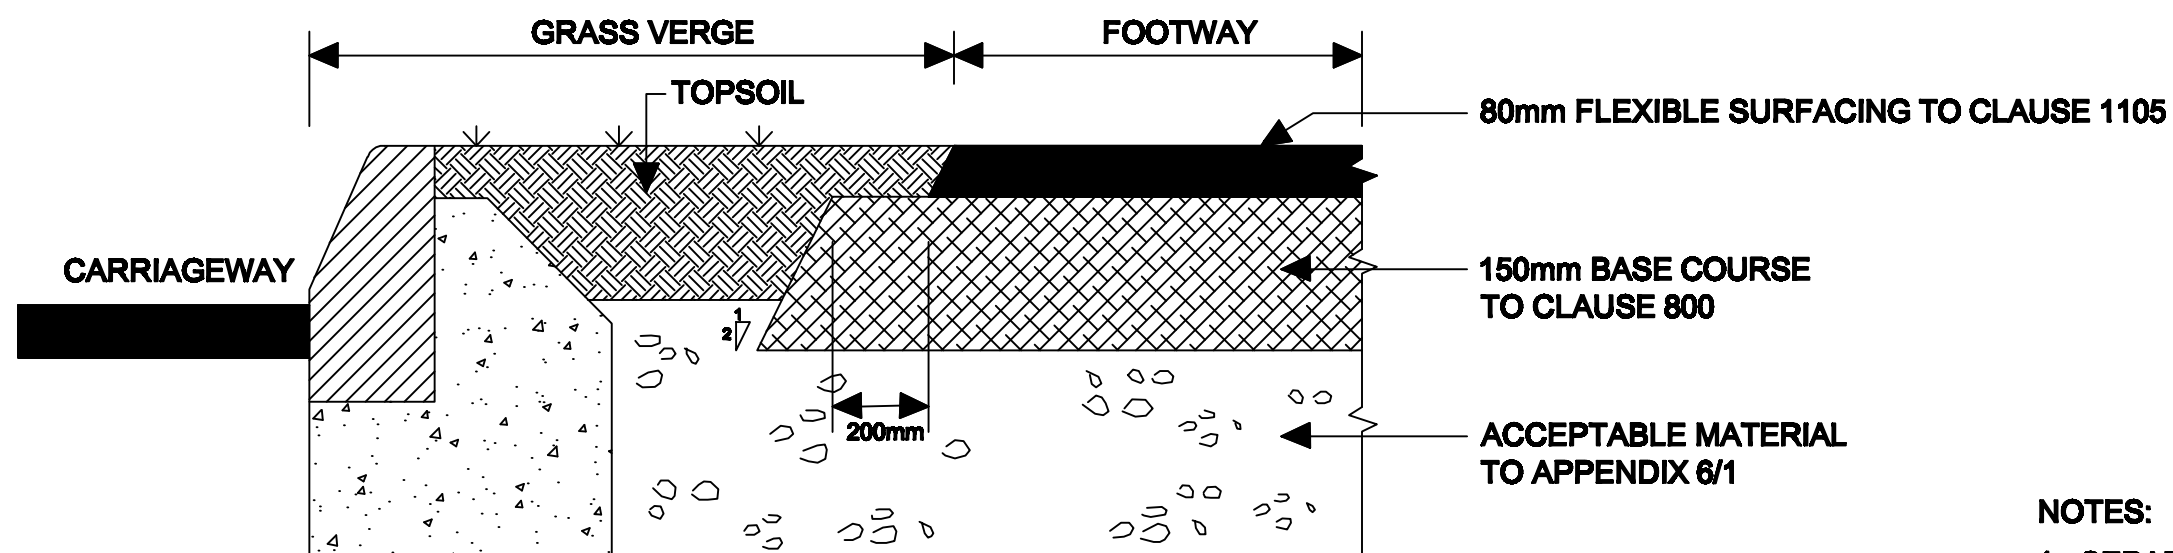

TYPE 2

NOTES:

1. SEPARATION BETWEEN ASPHALT AND TOPSOIL MAY BE CARRIED OUT BY C.G. CHANNEL SQUARE (BS 7263, TYPE CS2) OR STONWORK TO AVOID PLANT INGRESS.

Rev :	Remarks :	Drawn :	Date :	Title :
A	Issued drawing.		April 2003	
B	Change Logo to TM			