


TYPE 1

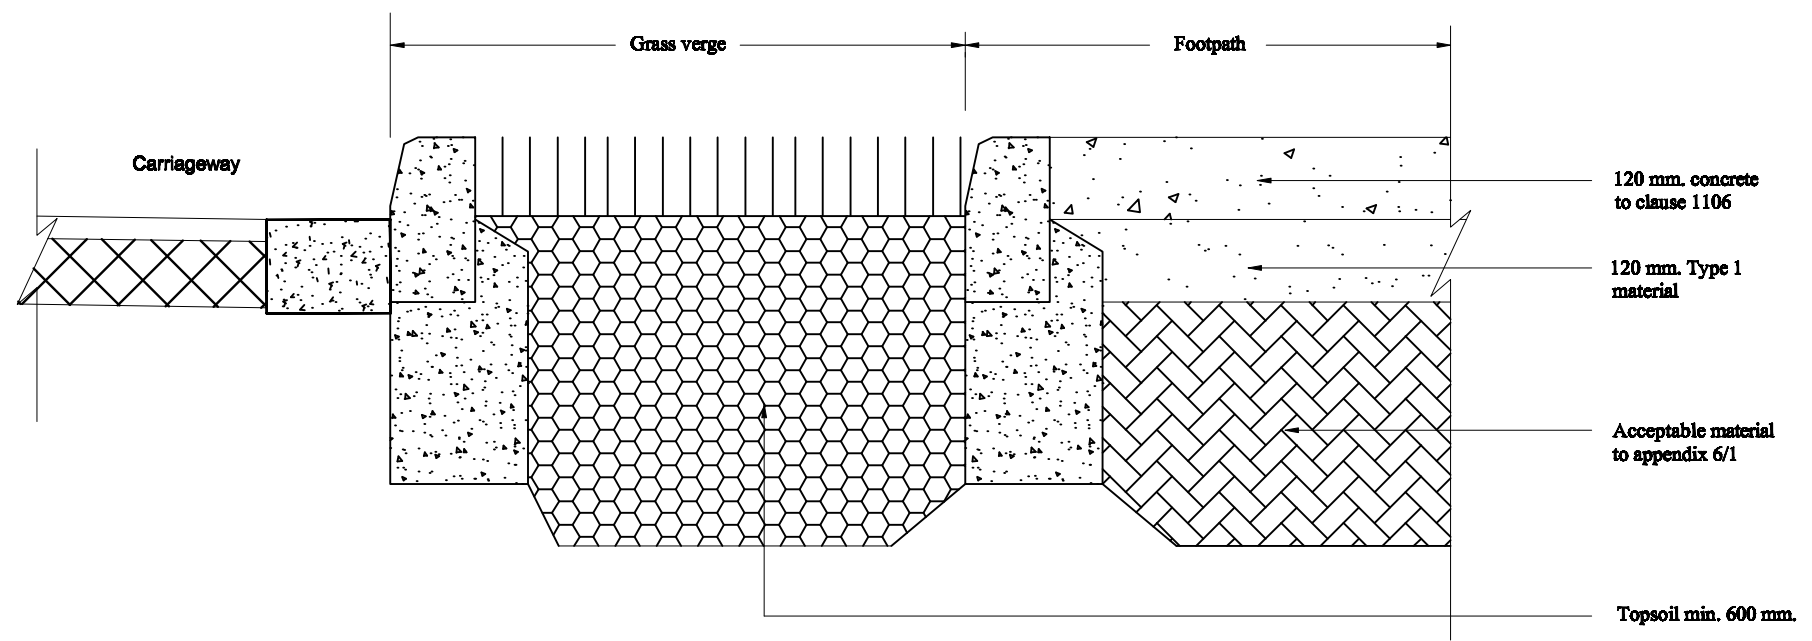

TYPE 2

- NOTES:
1. AT VEHICULAR ACCESS POINTS CONCRETE TO BE REINFORCED WITH A383 MESH REINFORCEMENT TOP AND BOTTOM.
 2. ALL CONCRETE EDGES AND JOINTS SHALL BE BULLNOZED WITH A TROWEL.

Revision A : In detail Type 1, a kerb is added to retain the soil.
In detail Type 2, the soil level is lowered 150 mm. from the footpath level.

Rev :	Remarks :	Drawn :	Date :	Title :
-	Issued drawing.		March 2003	
A	See note.	G.Grech	May 2009	
B	Change Logo to TM	M.Borg	March 2010	