


**Section B - B**  
Scale 1 : 50

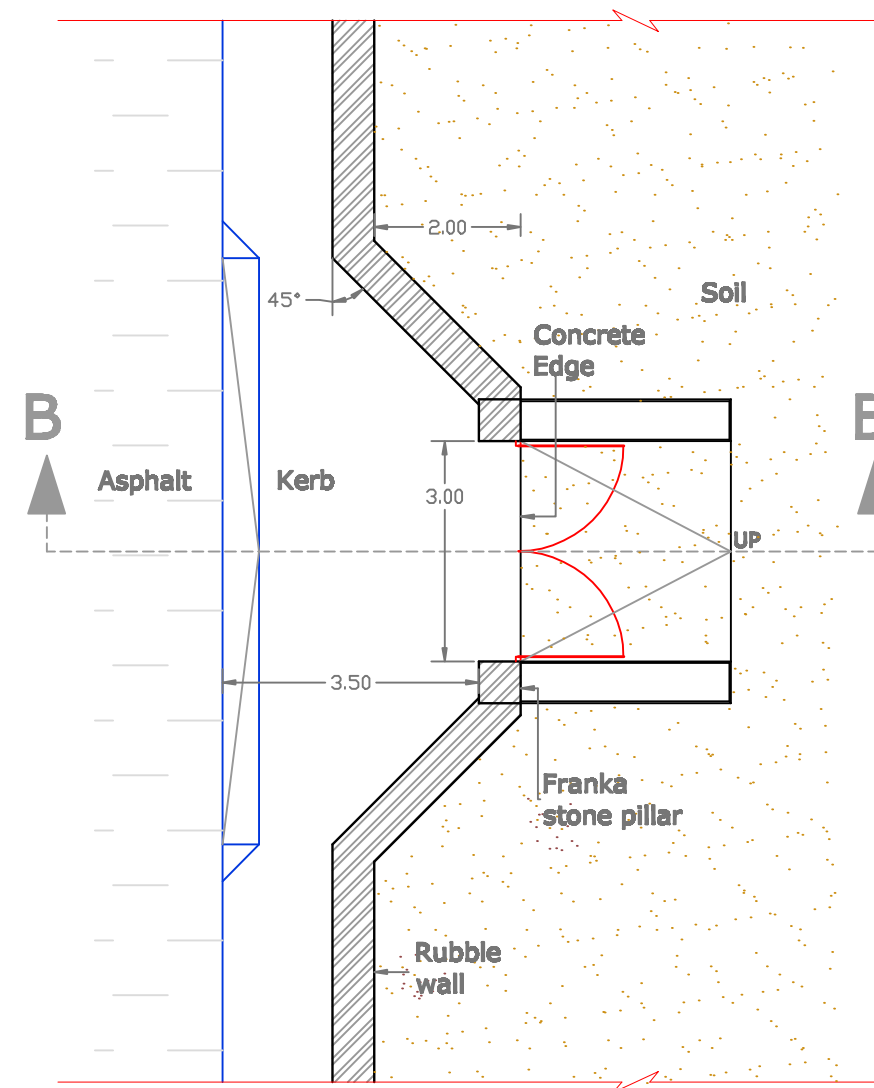

**Plan**  
Scale 1 : 100

**Notes:**  
Gate shall open into the owner's property.  
Gates shall be in timber or steel.

Rev :	Remarks :	Drawn :	Date :
-	Issued drawing.	D. Cauchi	May 2008
A	Change Logo to TM	M.Borg	March 2010