



CONNECTIONS SHALL BE 45° DOUBLE JUNCTION PIPES OF THE SAME TYPE AND CLASS OF MATERIAL AS THE REMAINDER OF THE PIPES.

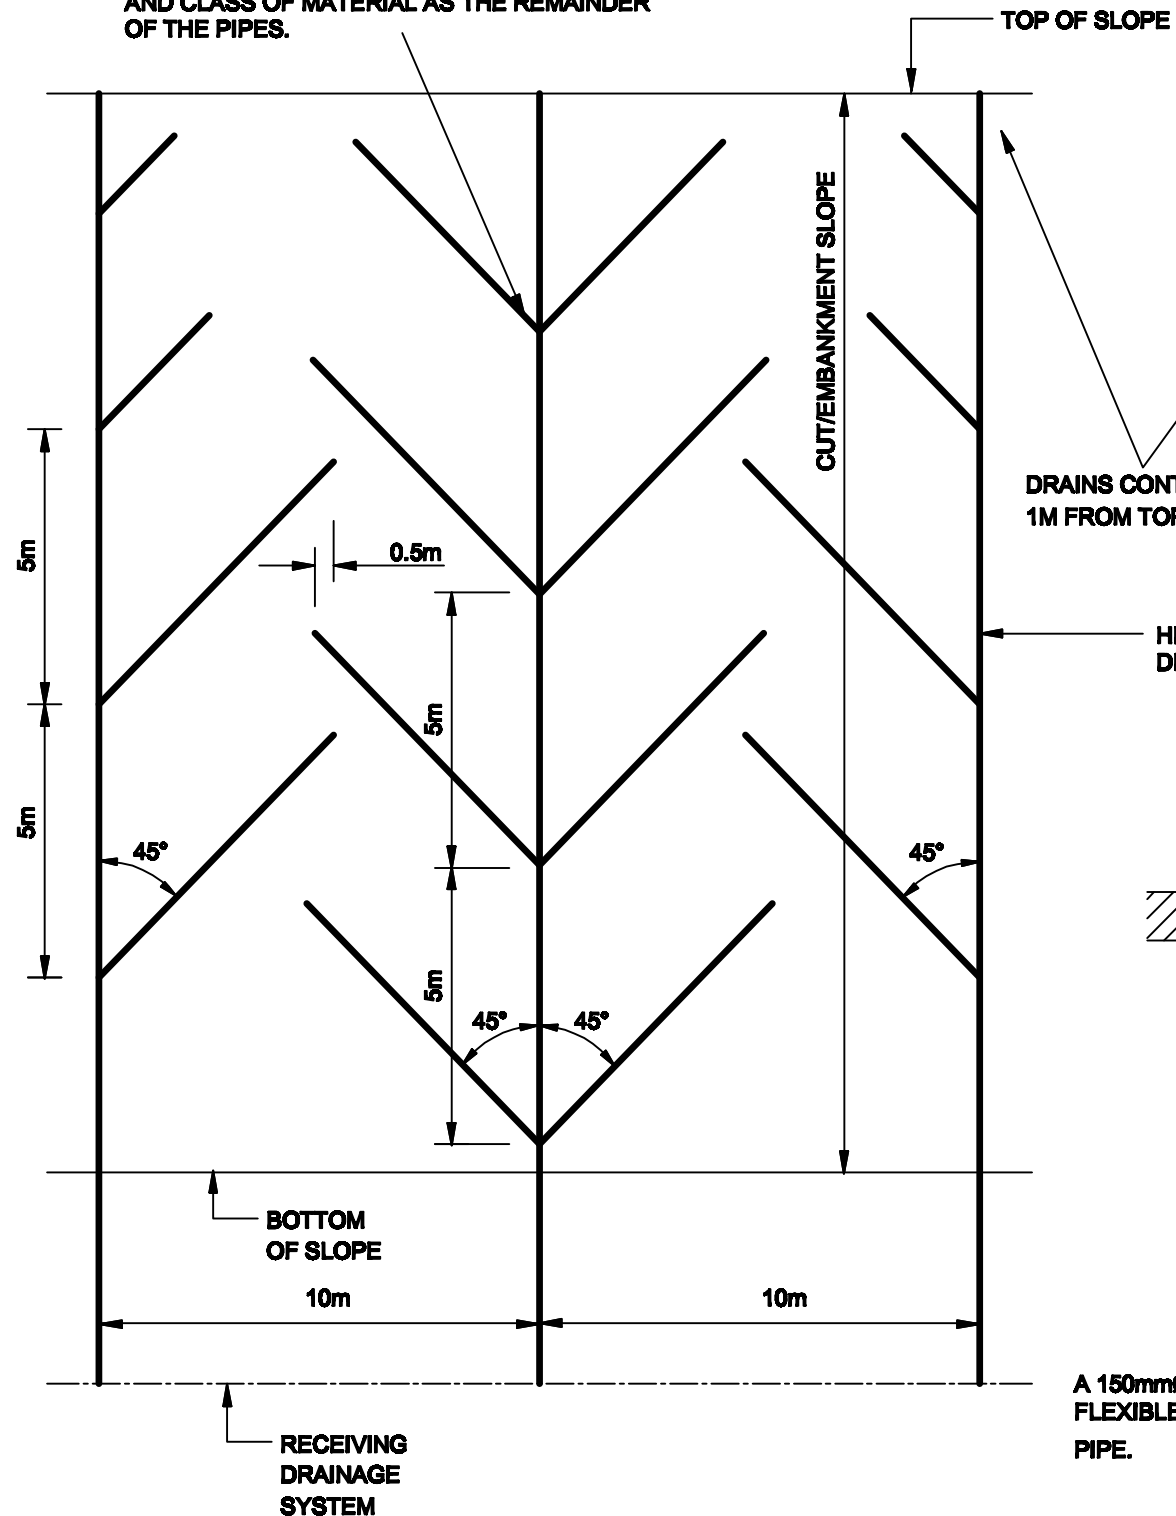

LAYOUT OF HERRINGBONE DRAINS

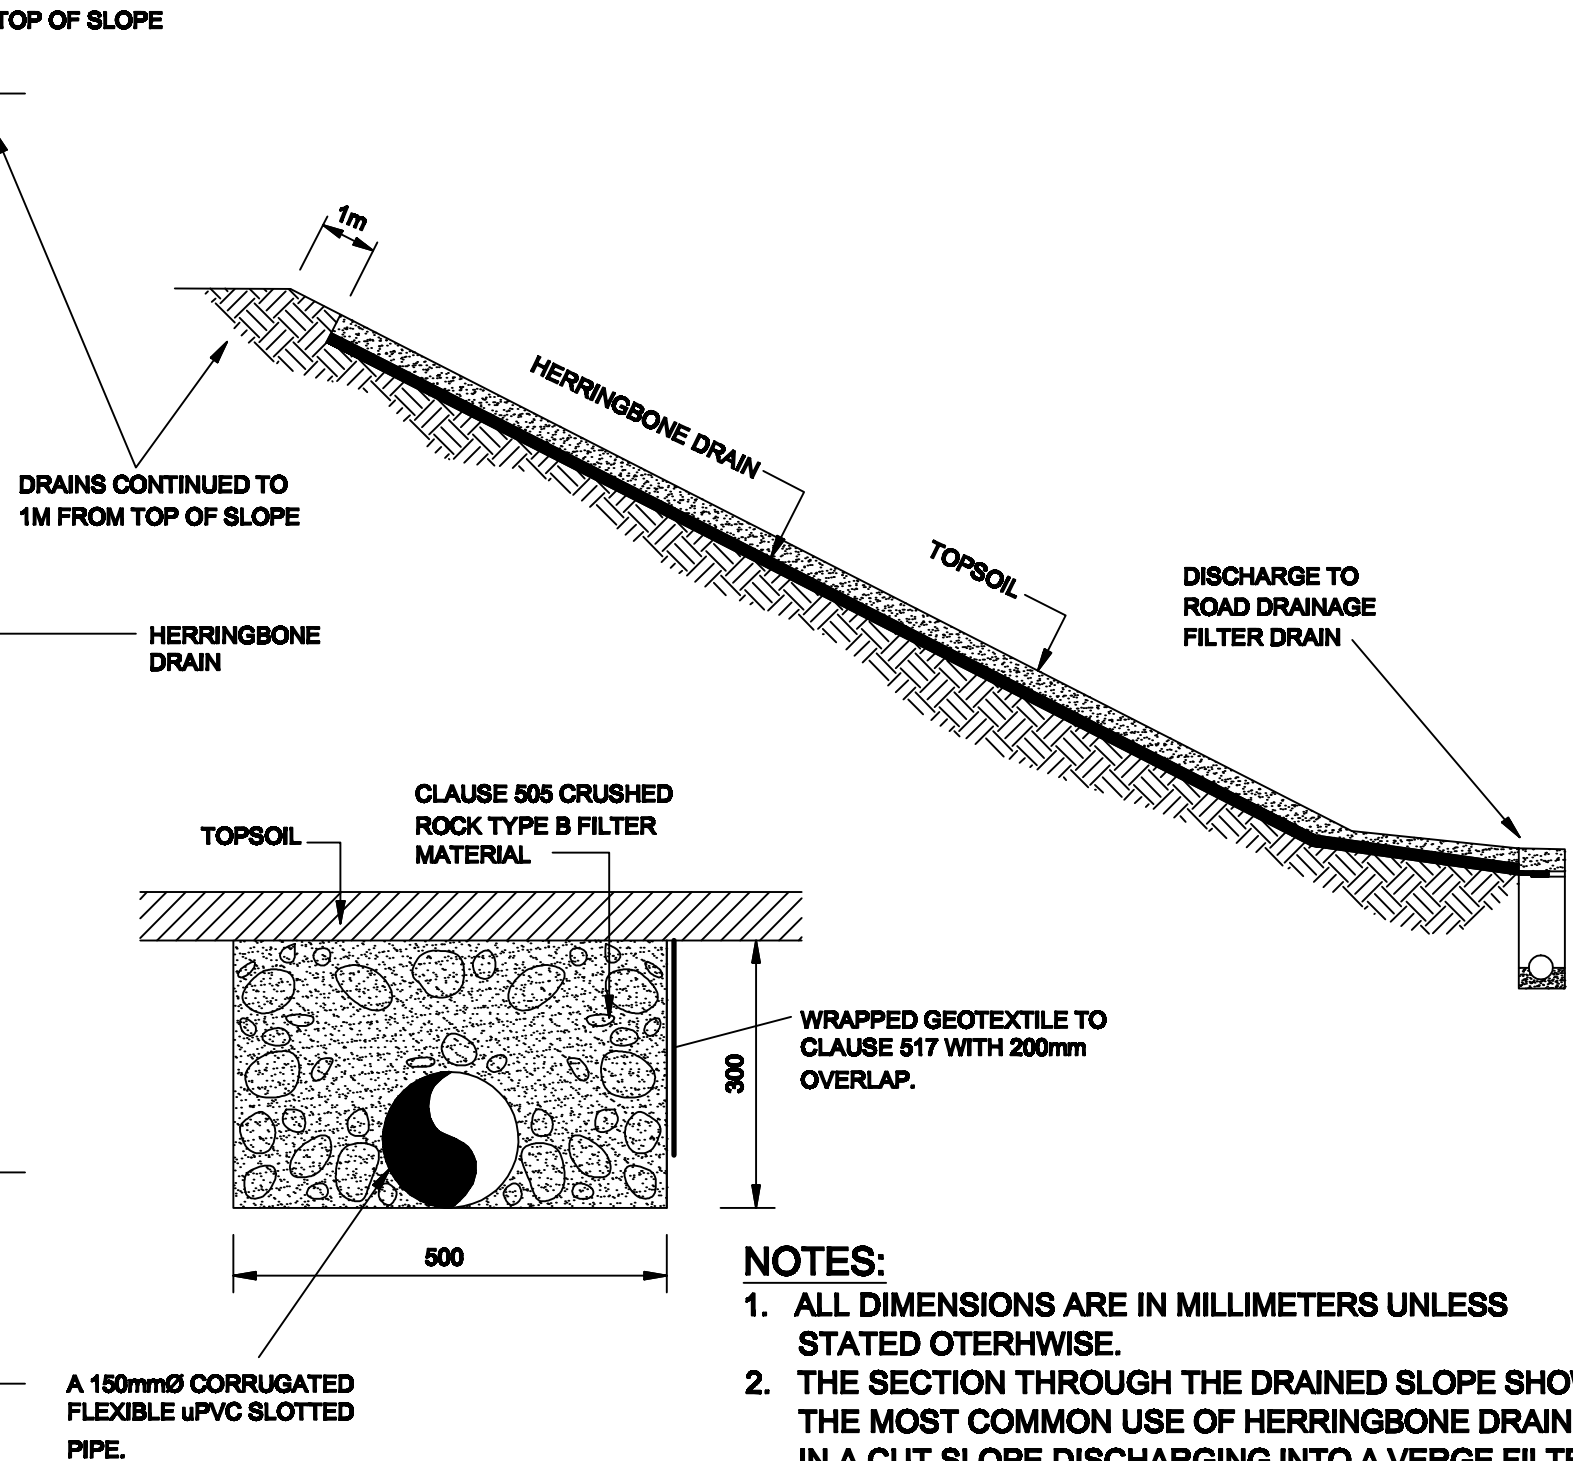

SECTION THROUGH HERRINGBONE DRAINS

**NOTES:**

1. ALL DIMENSIONS ARE IN MILLIMETERS UNLESS STATED OTHERWISE.
2. THE SECTION THROUGH THE DRAINED SLOPE SHOWS THE MOST COMMON USE OF HERRINGBONE DRAINS IN A CUT SLOPE DISCHARGING INTO A VERGE FILTER DRAIN. FOR HERRINGBONE DRAINS ON EMBANKMENT THE RECEIVING DRAINAGE SYSTEM MAY BE EITHER A FILTER DRAIN OR AN INTERCEPTOR DRAIN.

Rev :	Remarks :	Drawn :	Date :	Title :
A	Issued drawing.		April 2003	
B	Change logo to TM	E. Farrugia	March 2014	