


TYPICAL PLAN OF WATER-COURSE, HEADWALL & RETAINING WALL

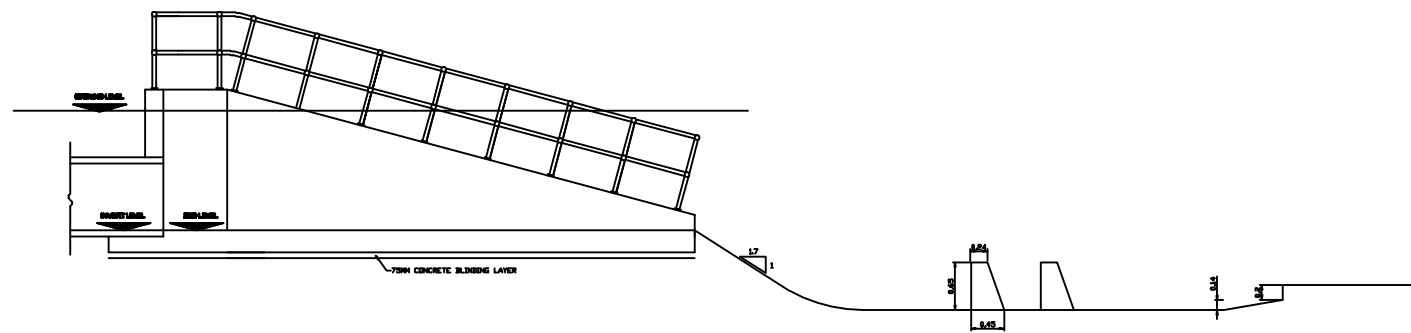

SECTION C-C

| Rev : | Remarks : | Drawn : | Date : |
|-------|-------------------|-------------|------------|
| A | Issued drawing. | | March 2003 |
| B | Change Logo to TM | E. Farrugia | March 2014 |
| | | | |