



PLAN

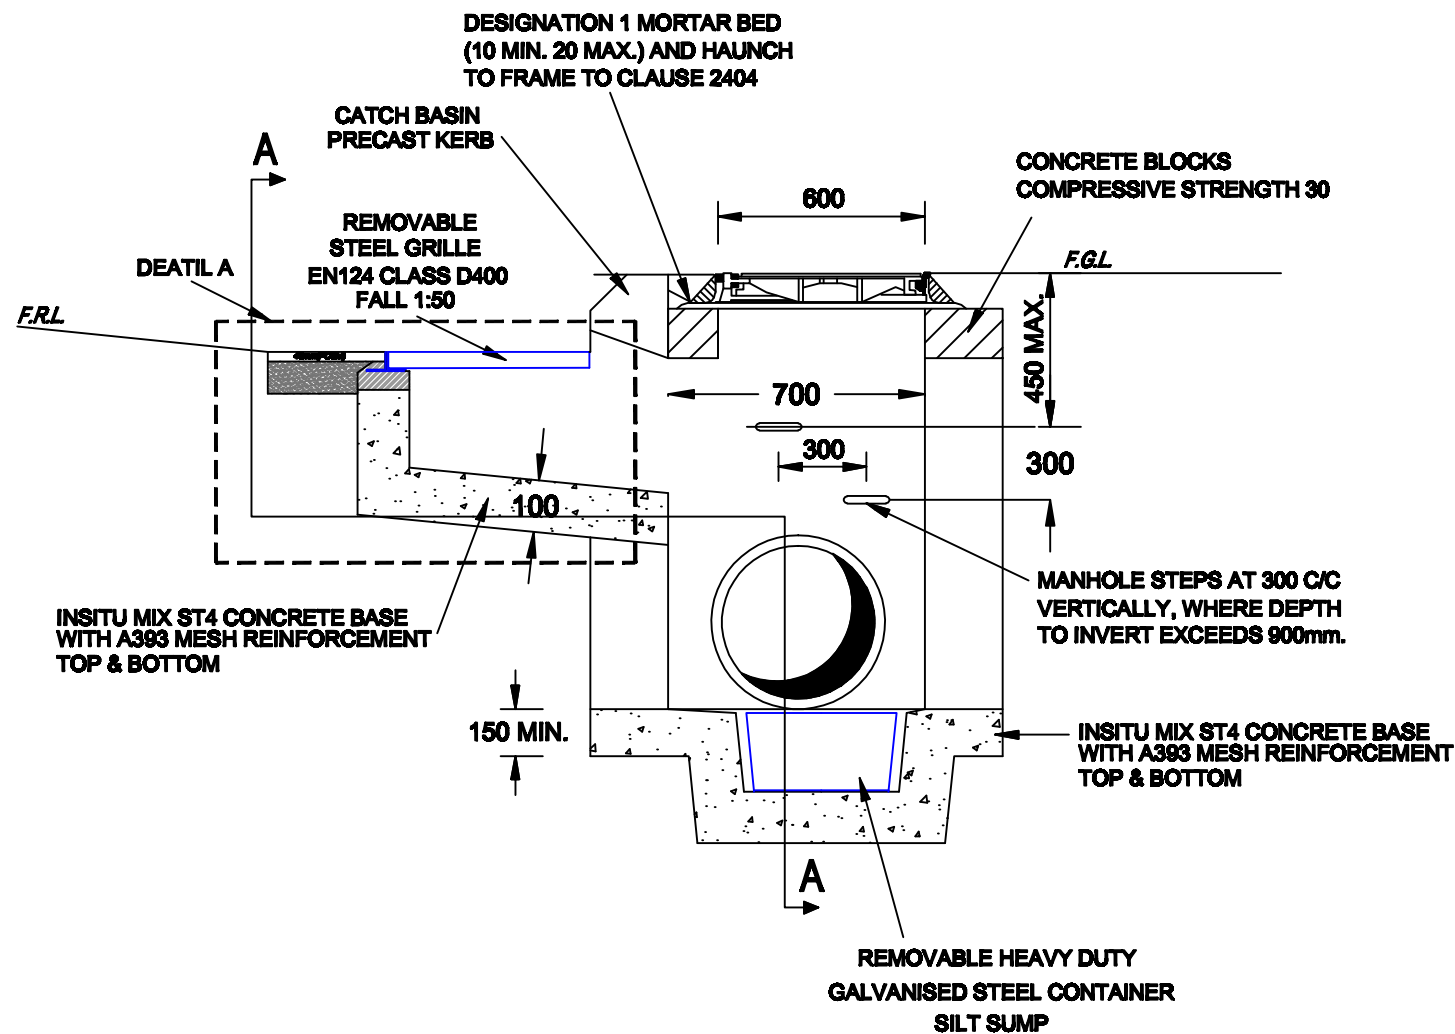

SECTION A-A

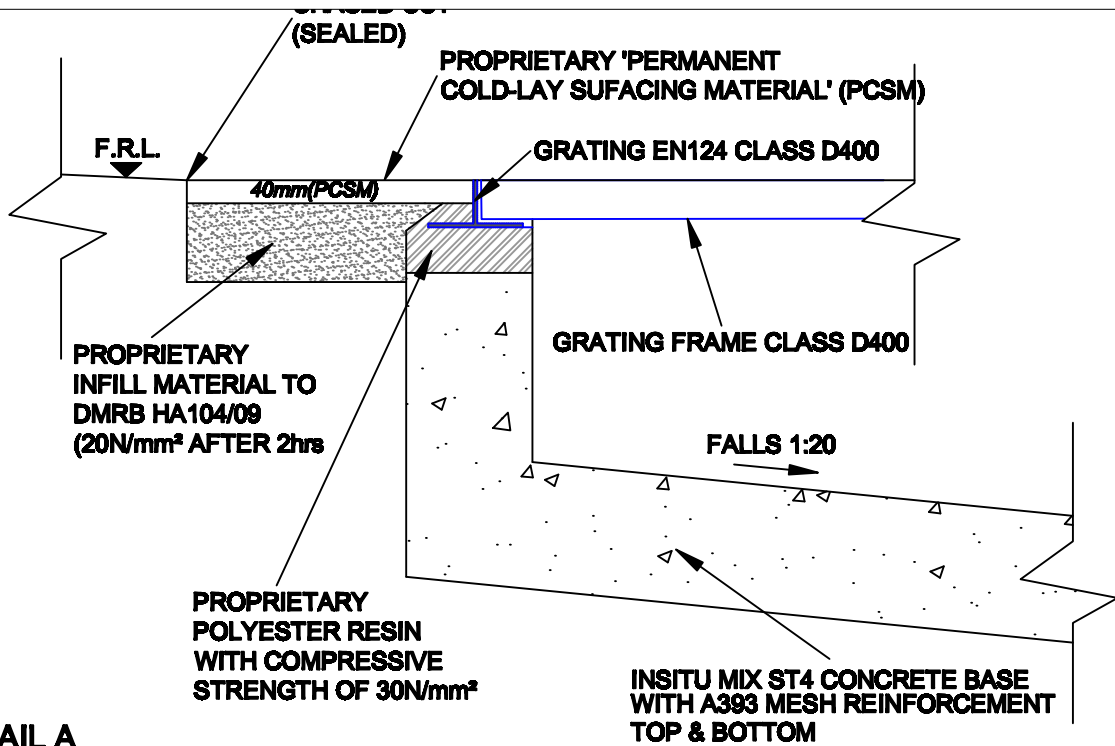

DETAIL A

NOTES

1. ALL DIMENSIONS ARE IN MILLIMETERS.
2. MANHOLES TO BE CONSTRUCTED IN 21N CONCRETE BLOCKS WITH DESIGNATION 1 MORTAR AND TO SERIES 2400 OR IN-SITU MIX ST4 CONCRETE.
3. FOR INVERT DETAILS, NUMBER OF BRANCHES, DETAILS OF PIPES, TYPE OF COVER AND FRAME, SEE THE DRAINAGE SCHEDULE.
4. GALVANISED/STAINLESS STEEL STEPS POSITIONED TO ALLOW VIEWING OF ONCOMING TRAFFIC.
5. CHAMBERS ON FOUL SEWERS TO BE PLASTERED.
6. MAIN FLOW ENTERS MANHOLE FROM ANY SIDE AS THIS IS A BIDIRECTIONAL STRUCTURE.

Rev :	Remarks :	Drawn :	Date :	Title :
-	Issued drawing.	H.Galea	Sept. 2012	