



NOTES

1. Can be implemented either on footpath side or within the Central Strip.
2. The Intake side is to be at an angle of 30° and to be constructed always on the Water Flow direction side.

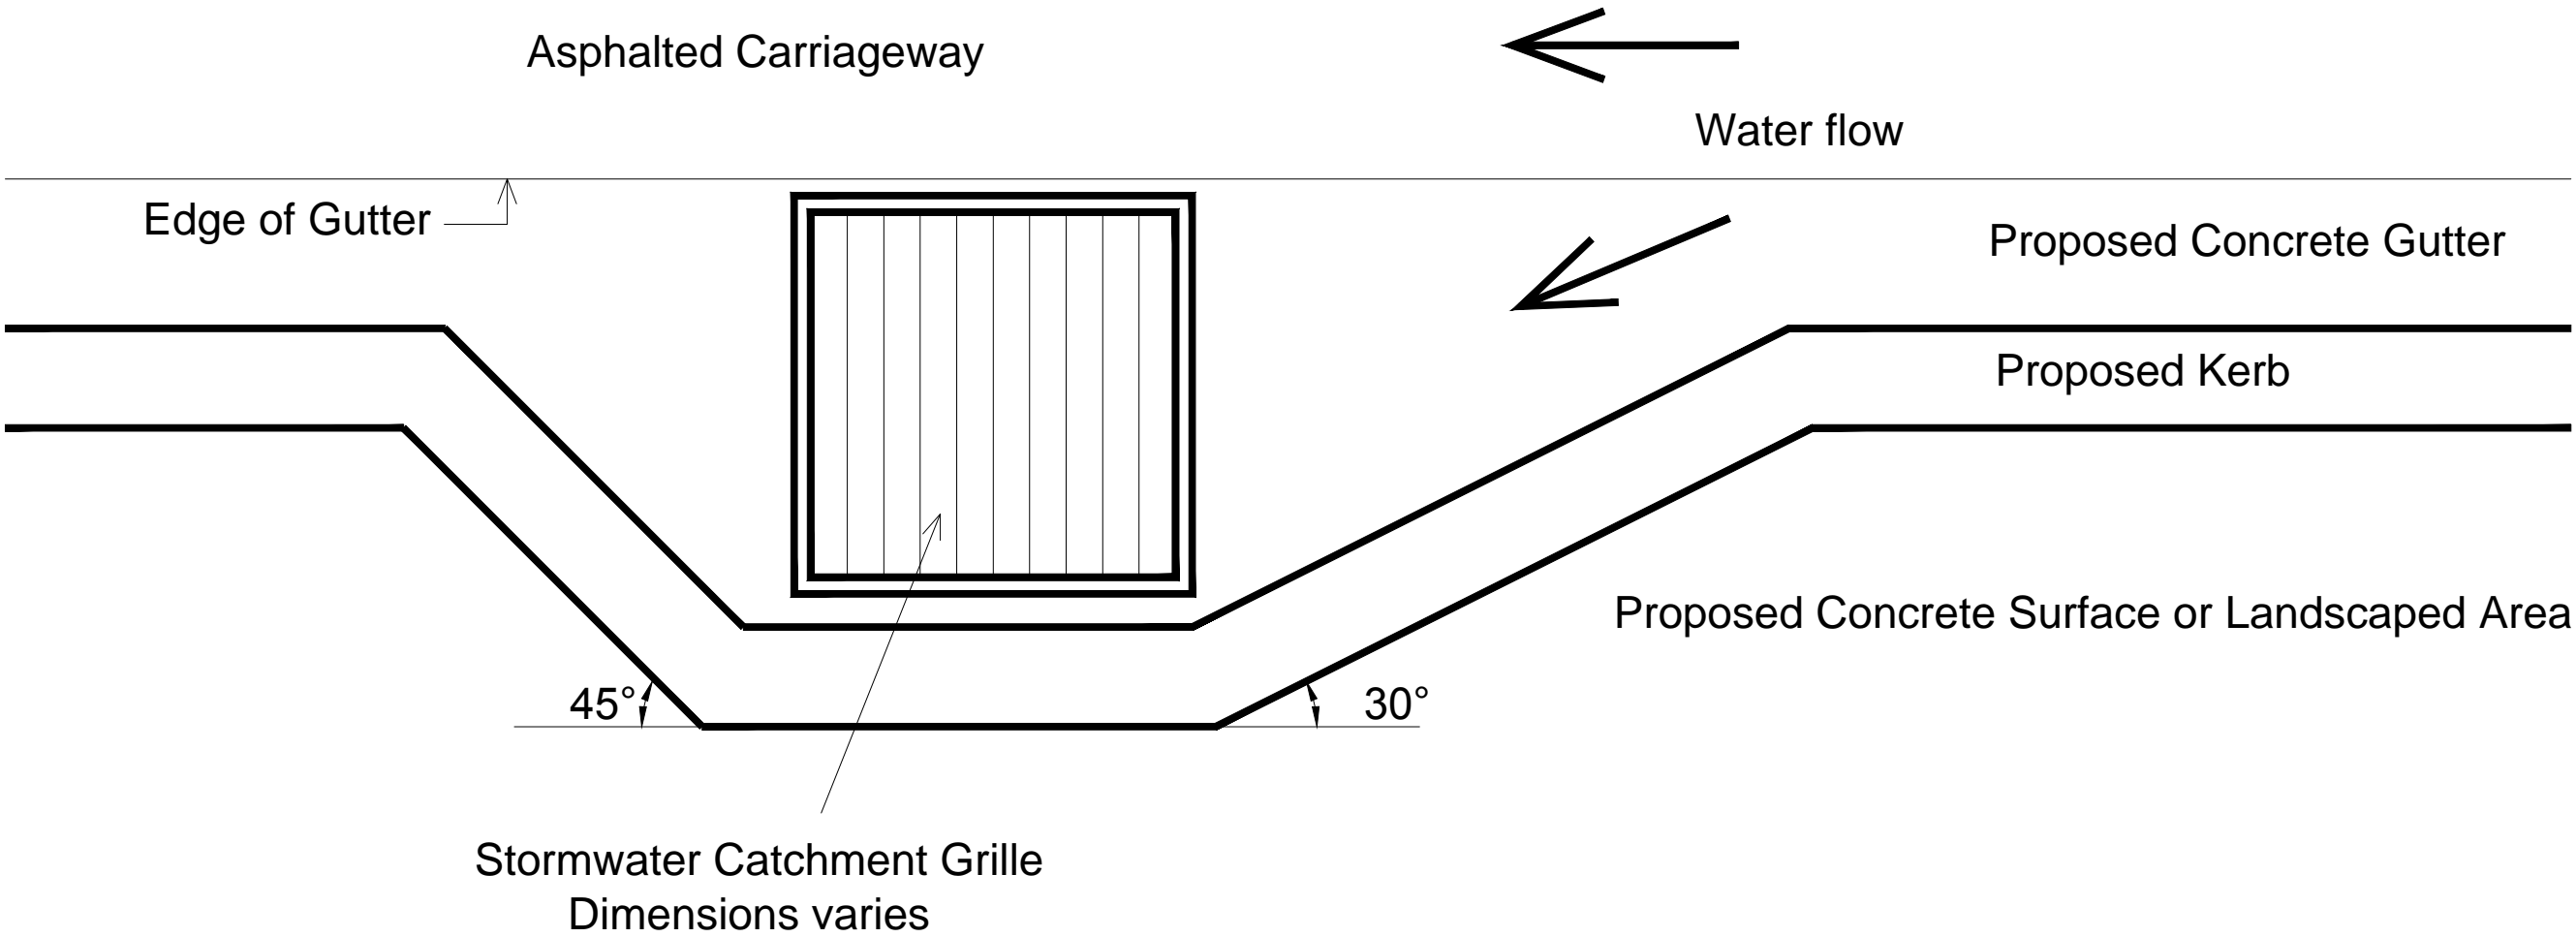

 <p>Transport Malta Roads & Infrastructure Directorate</p>	<p>ROAD CONSTRUCTION DETAILS Drainage and Service Ducts</p>	Rev :	Remarks :	Drawn :	Date :	<p>Title : RECESSED STORMWATER CATCHMENT AREA</p>	<p>Drawing No. : RCD 500/72</p>
		-	Issued drawing.		June 2014		