


UNREINFORCED CONCRETE SLAB

DOWELS OR TIE BARS INSERTED TO CLAUSE 1011 AND 1012 RESPECTIVELY WHERE A NEW JOINT IS BEING MADE. WHERE A NEW JOINT IS NOT BEING MADE ANY REMOVAL OF REINFORCEMENT MUST LEAVE SUFFICIENT EXISTING REINFORCEMENT FOR A LAP. LAP AND WELD OR TIE ANY NEW REINFORCEMENT TO REPLACE THAT REMOVED.

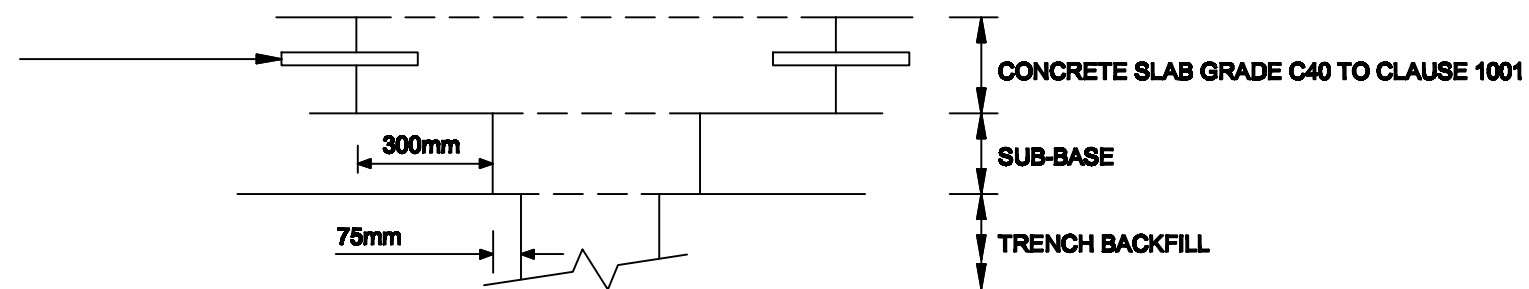

JOINTED REINFORCED CONCRETE SLAB

Rev :	Remarks :	Drawn :	Date :	Title :
A	Issued drawing.		March 2003	TRENCH REINSTATEMENT
B	Change Logo to TM	E. Farrugia	March 2014	