


Diameter varies
Sectional elevation - TYPE A

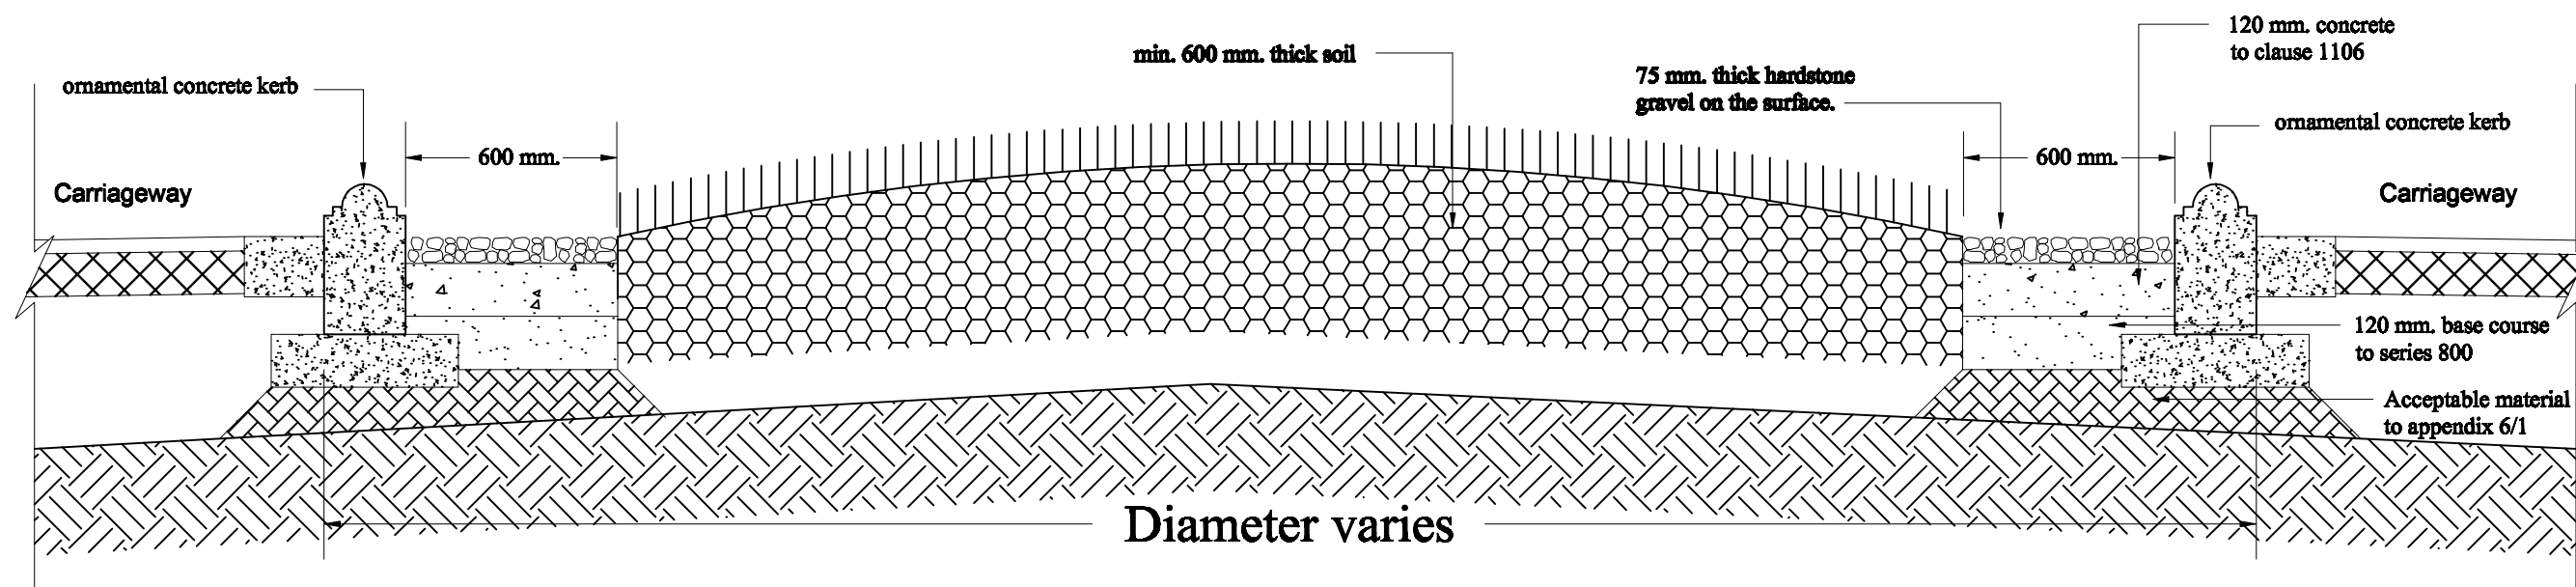

Diameter varies
Sectional elevation - TYPE B