


**DOOR**

**NOTES:**

1. ALL DIMENSIONS ARE IN MILLIMETERS.
2. ALL ANGLES IN DEGREES.
3. TOP AND BOTTOM OF DOOR AND FRAME ARE IDENTICAL.
4. ANY JOINTING OF FRAME SHALL OCCUR ONLY ON THE VERTICAL SECTIONS.
5. FRAME IS WELDED TO COLUMN ALL AROUND ON THE OUTSIDE EXTENDING 10 ± 1.00 BEYOND COLUMN EXTERNAL FACE AT VERTICAL CENTRELINE OF OPENING.

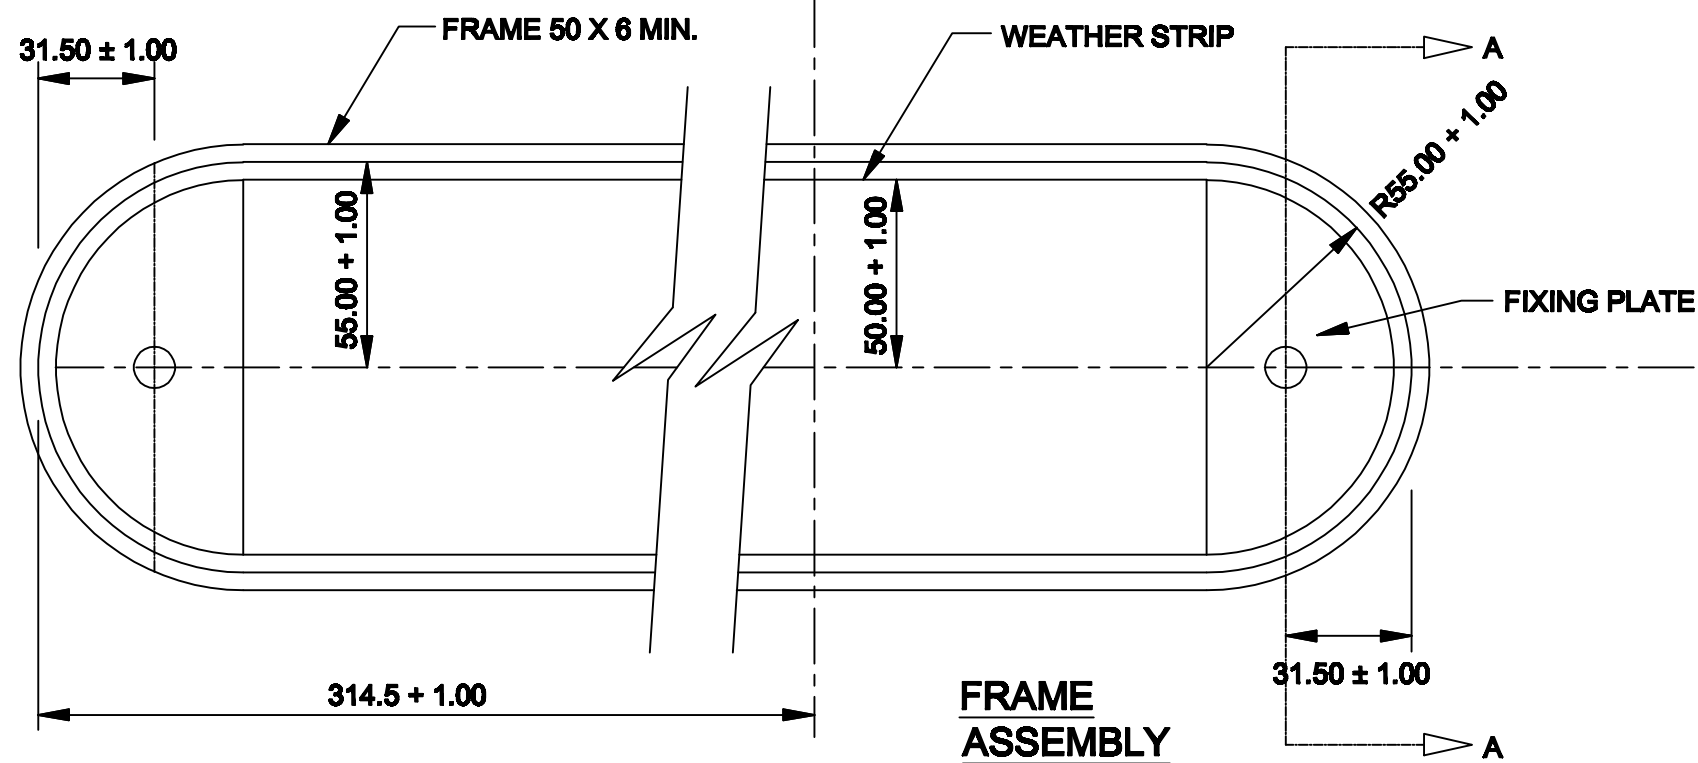

**FRAME ASSEMBLY**

