



Part section through electrical inspection box - section B

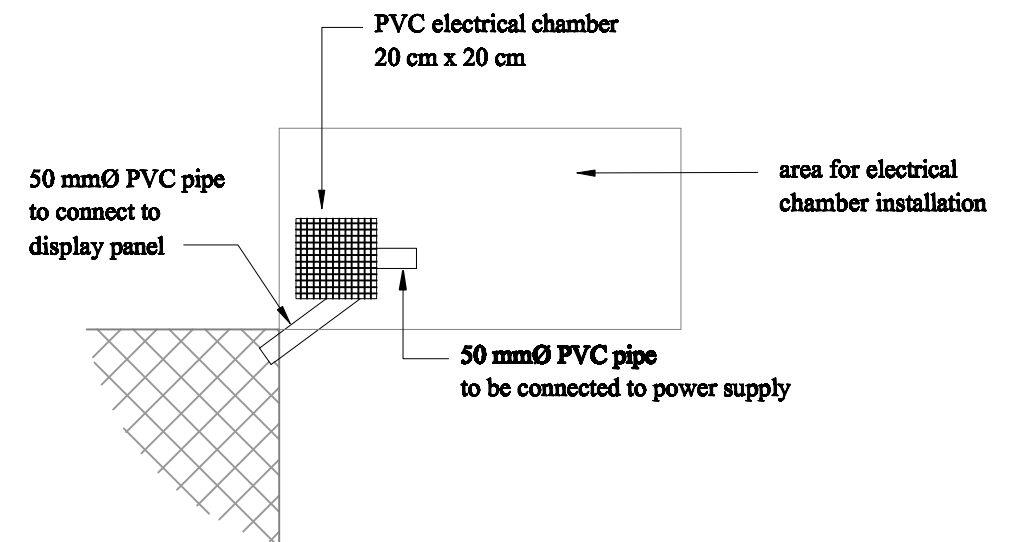

Detail C

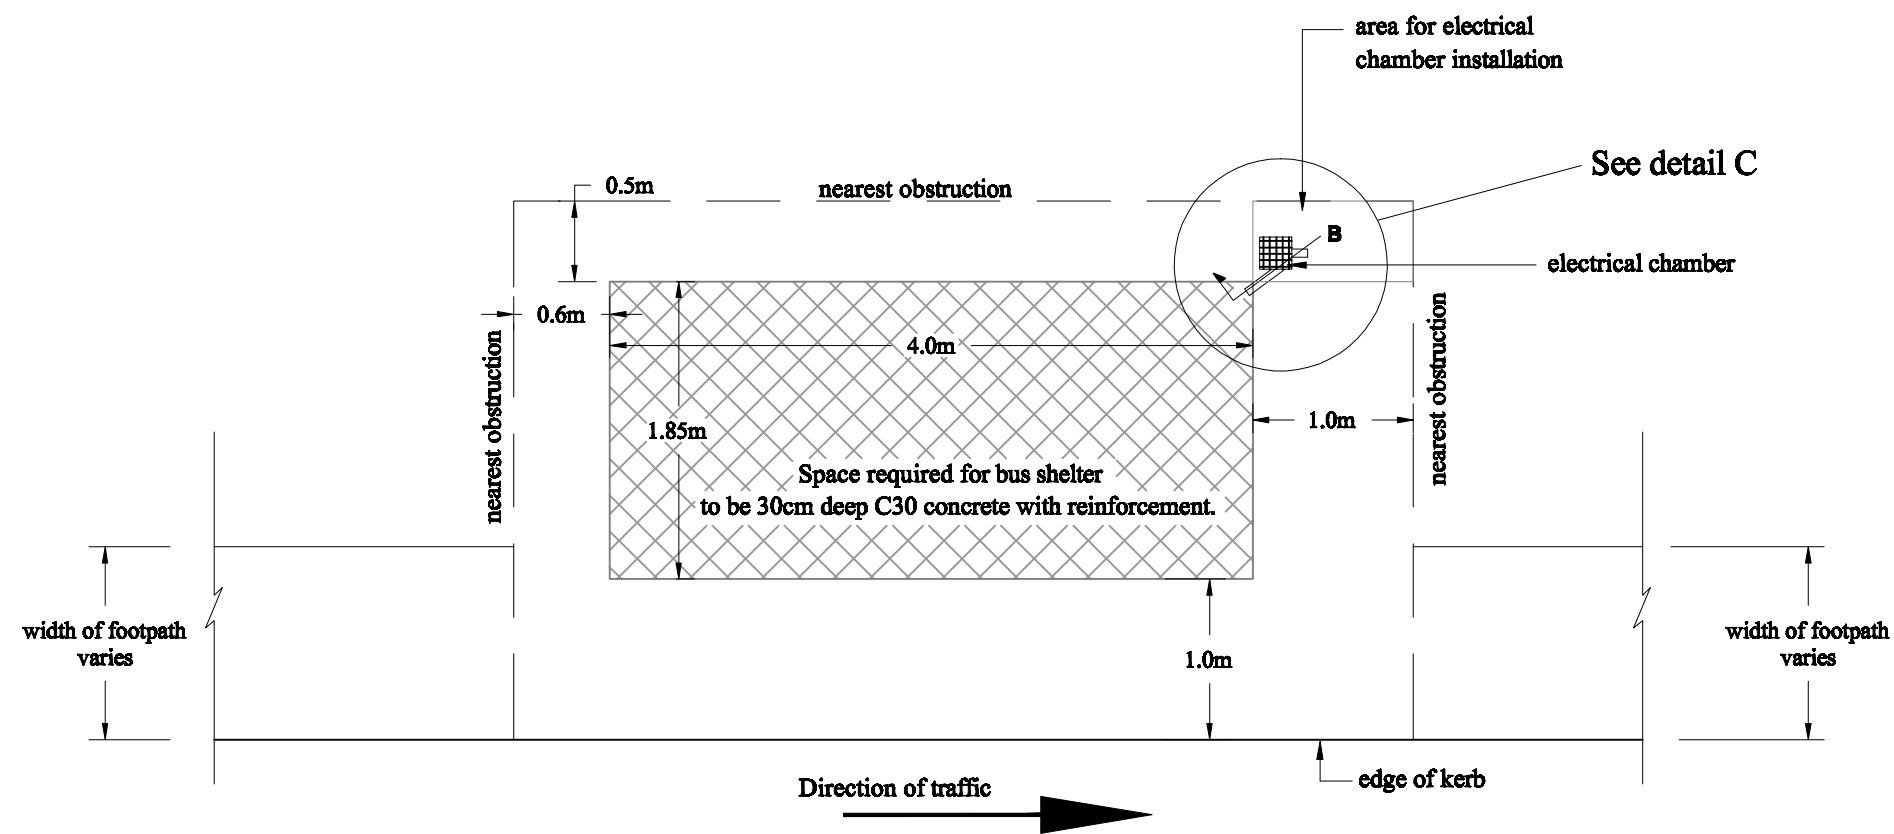

Plan for bus shelter foundation