



TYPICAL SECTION THROUGH GUARDRAIL

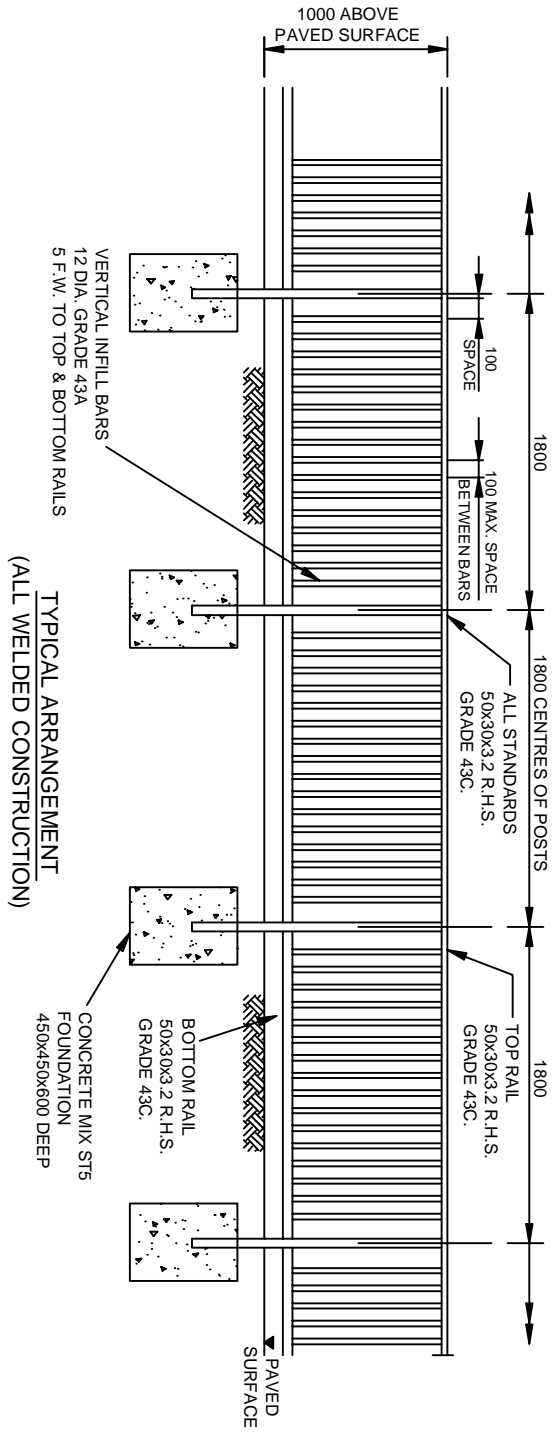

TYPICAL ARRANGEMENT
(ALL WELDED CONSTRUCTION)

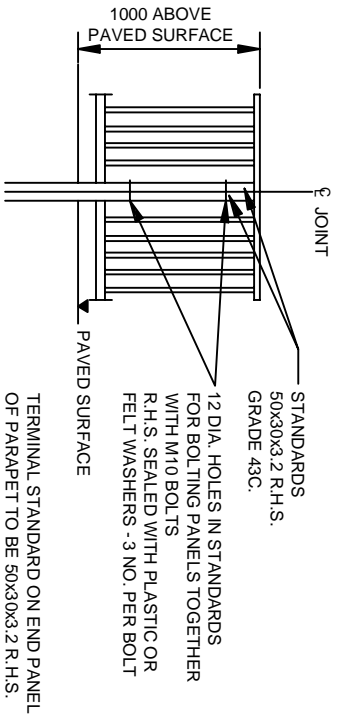

ALTERNATIVE POST DETAIL

NOTE:- FOR EASE OF SITE FIXING BOLTED UP PANELS CAN BE ADOPTED - AS SHOWN ABOVE

- NOTES:
1. GUARDRAILS TO CONFORM TO BS 3049
 2. ALL MATERIAL TO BE IN ACCORDANCE WITH BS 4300. GRADE OF MATERIAL AS NOTED.
 3. HOLLOW SECTIONS TO BE IN ACCORDANCE WITH BS 4848 PART W.
 4. WELDING TO BE IN ACCORDANCE WITH BS 5135.

Rev :	Remarks :	Drawn :	Date :
-	Issued drawing.	Pt	March 2000
A	Change Logo to TM	M.Bog	March 2010