


Type 'A' With Concrete Paving Blocks

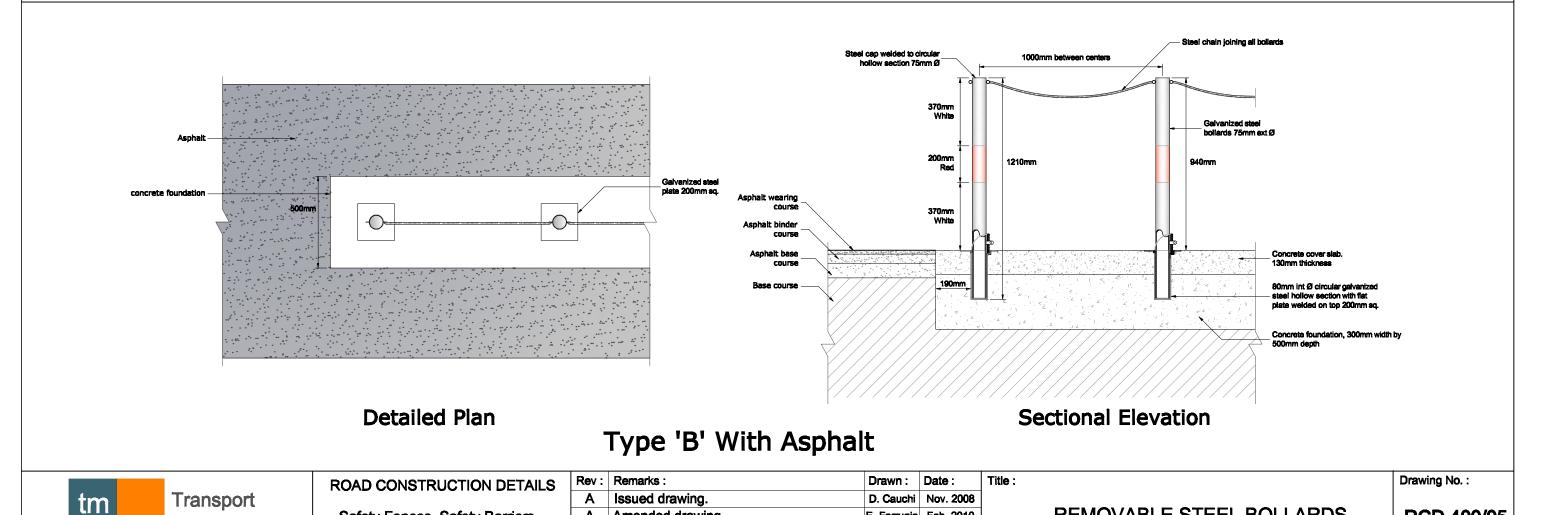

E. Farrugia Feb. 2010

J. Saliba June 2010

Amended drawing.

B Change of Logo to TM

Safety Fences, Safety Barriers

and Pedestrian Guard Rail

Malta

Roads & Infrastructure Directorate

REMOVABLE STEEL BOLLARDS

RCD 400/05